


LEGEND

PROPOSED PAY AND DISPLAY



PROPOSED NO PARKING

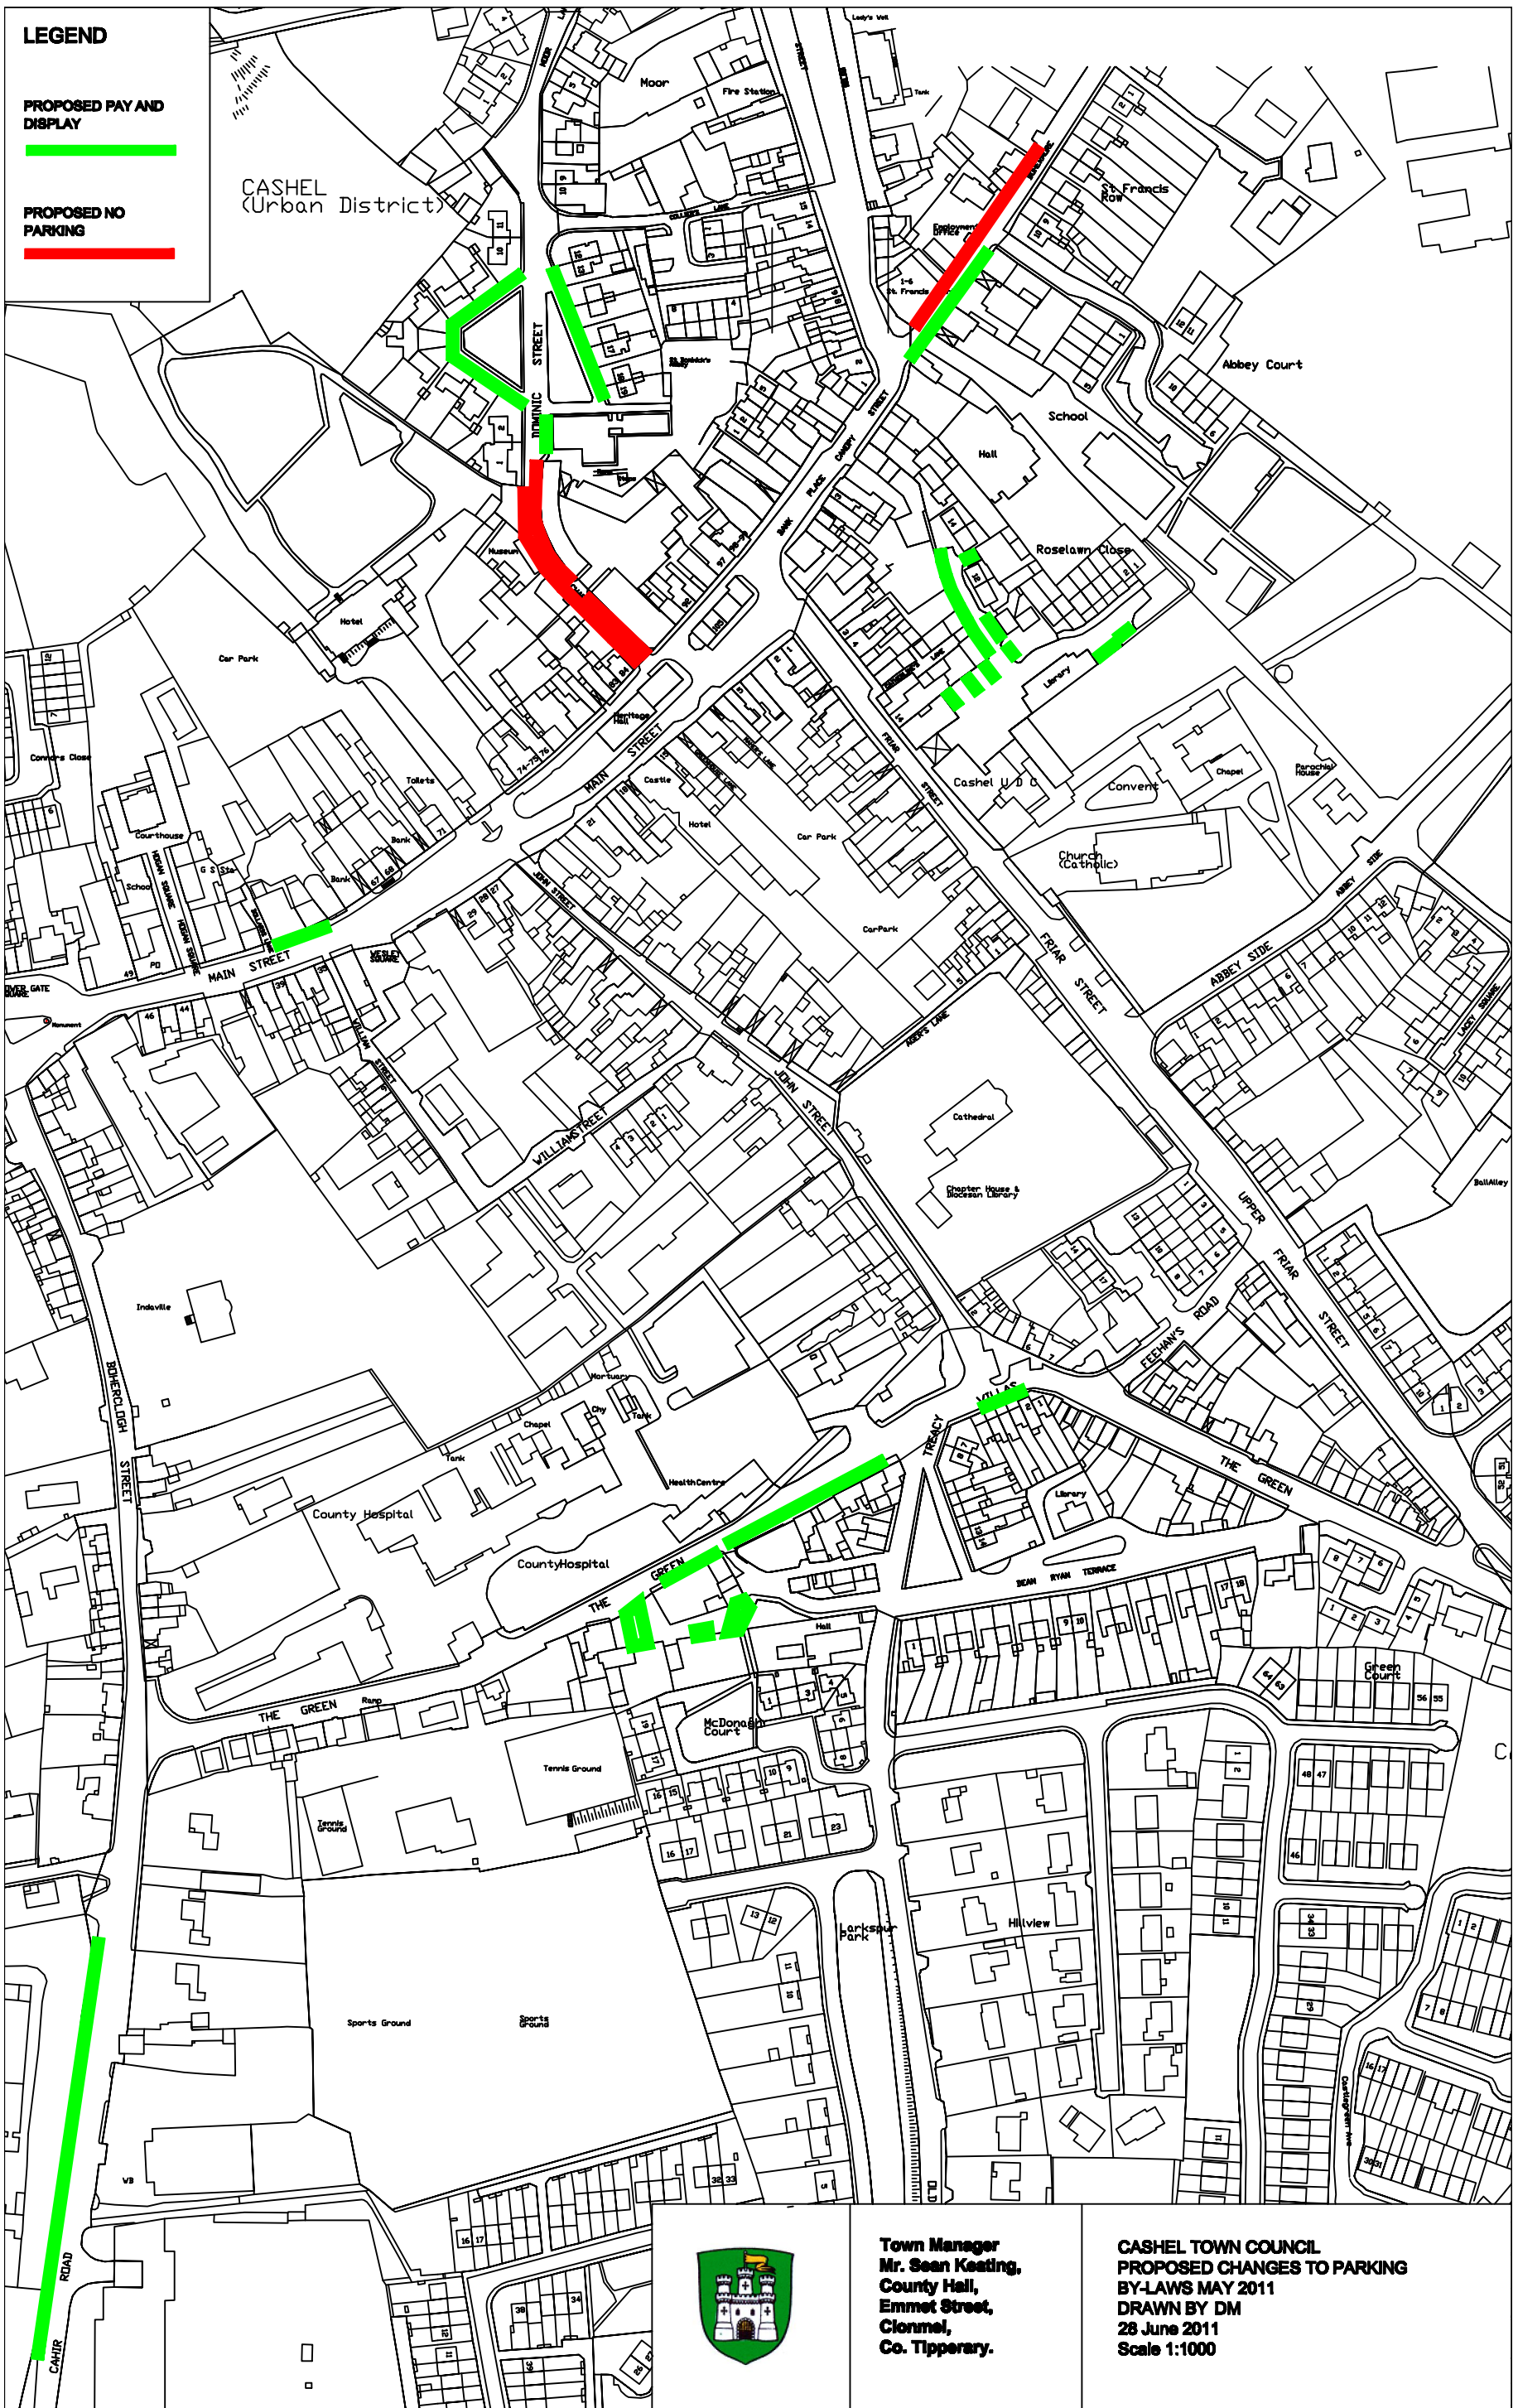

**Town Manager
Mr. Sean Keating,
County Hall,
Emmet Street,
Clonmel,
Co. Tipperary.**

**CASHEL TOWN COUNCIL
PROPOSED CHANGES TO PARKING
BY-LAWS MAY 2011
DRAWN BY DM
28 June 2011
Scale 1:1000**