
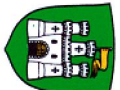


**Farmers Market vehicles are to be parked off street. Access for mobilisation will be granted by removal of bollards**

**Farmers market**

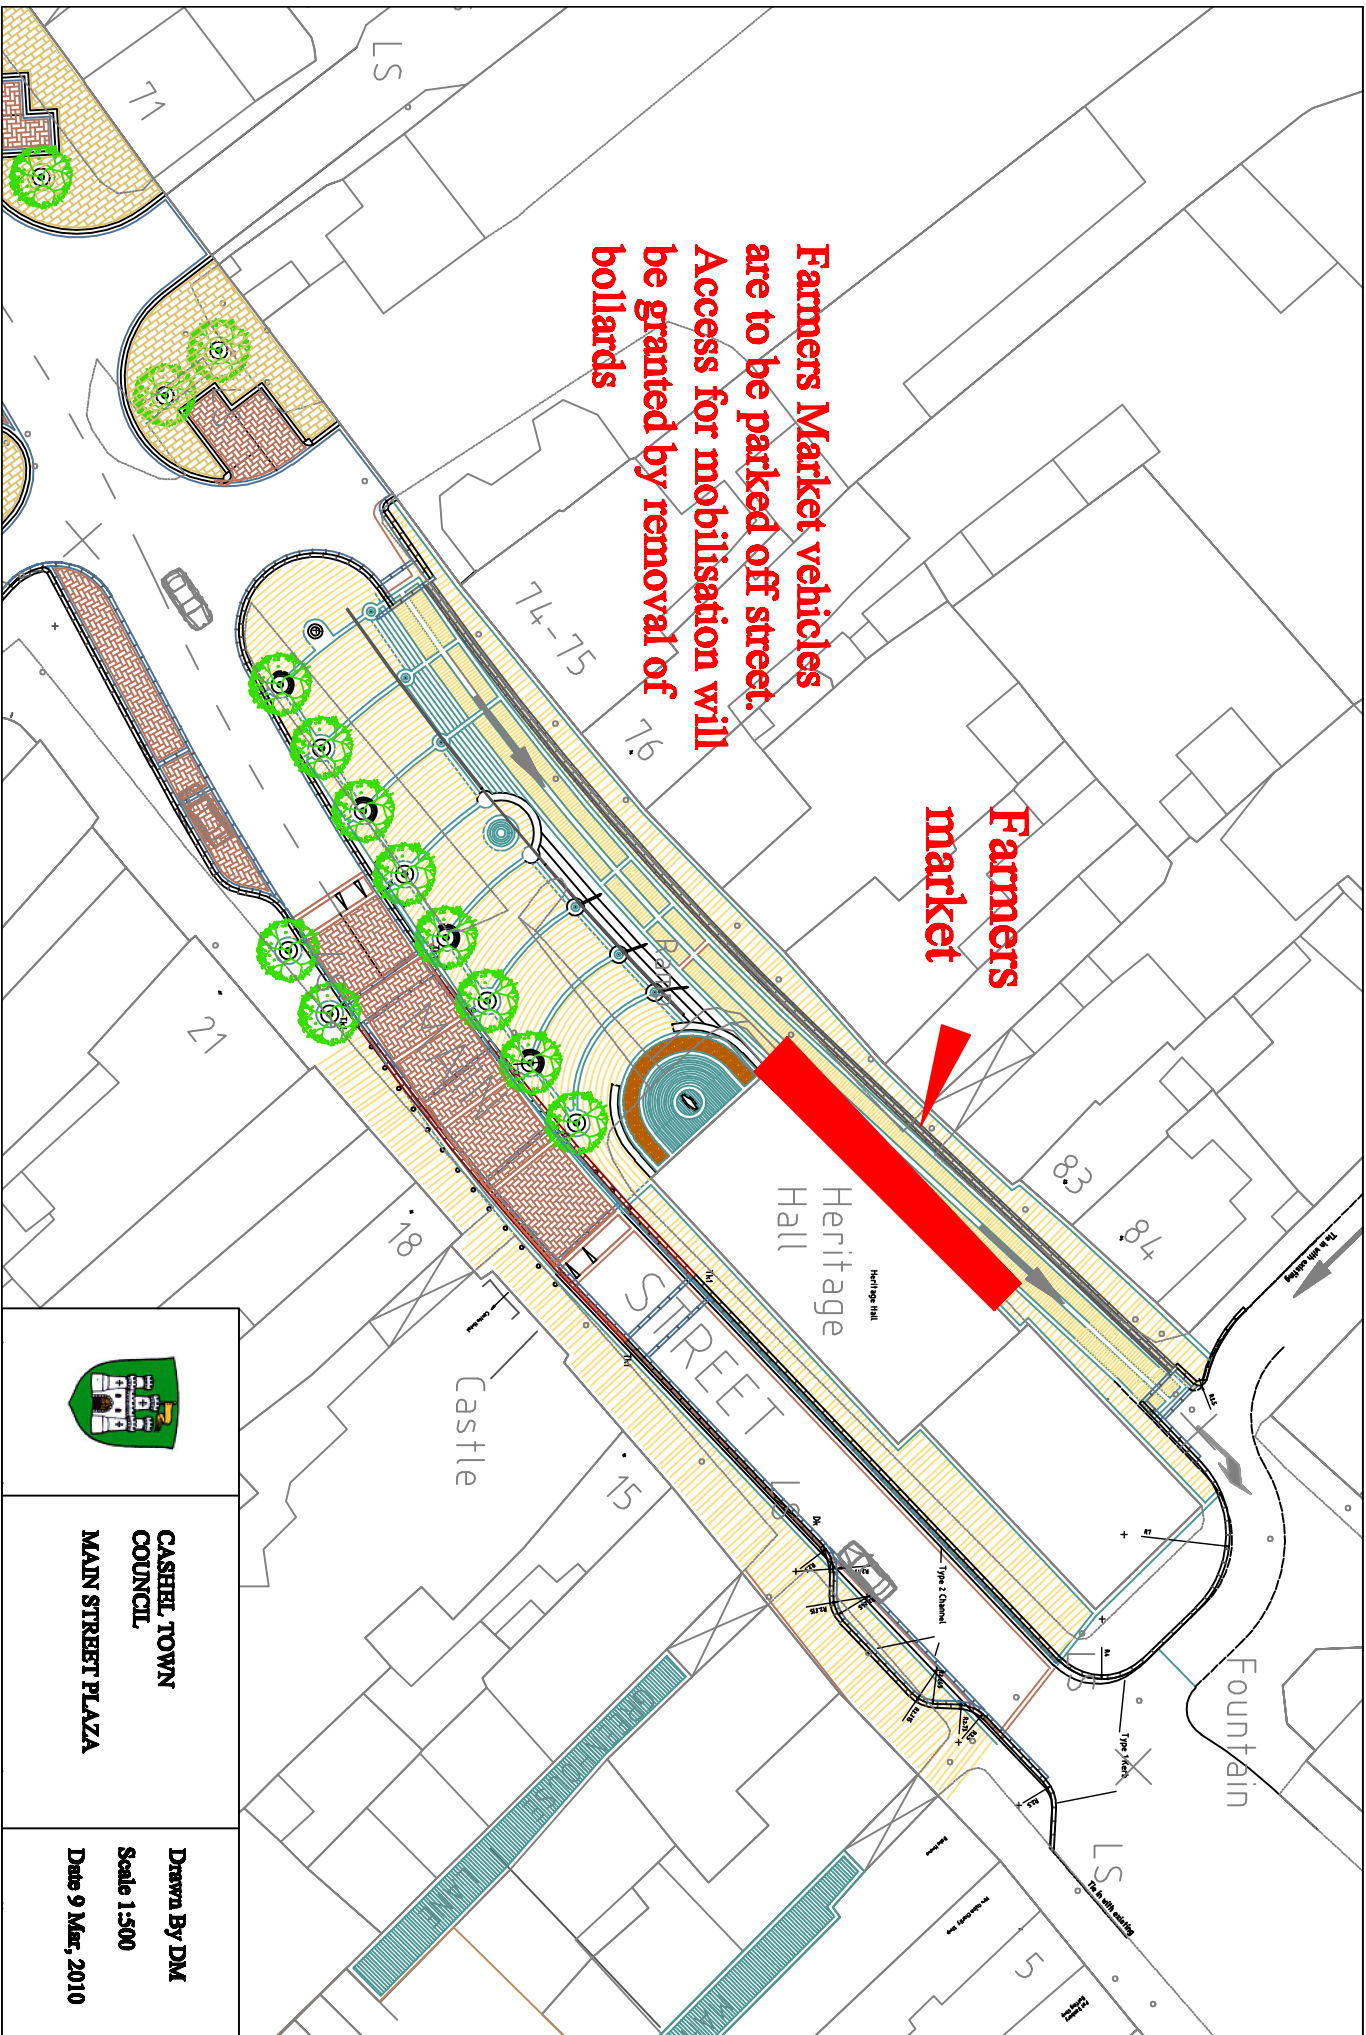

**CASHEL TOWN COUNCIL  
MAIN STREET PLAZA**

**Drawn By DM  
Scale 1:500  
Date 9 Mar, 2010**